

180 GRAND




RE LIC #01856260





*Discover Premier Class A Office Space in Oakland's
Uptown District at 180 Grand Avenue*





 278,000 s.f
15 Story Building


 Renovated Traditional and
Creative Floor Plans


 Multi-level secured parking
available (1/1,000 SF)

 Unobstructed views of Lake
Merritt and the Oakland Hills

 Chic lounge with kegerator,
tv's, games and lounge seating

 A fitness center, complete with exercise
equipment, showers and a locker room

 Across from Lake Merritt
walking paths and exercise areas


 Outdoor plaza with
wifi and seating

 Secured bike storage

 Conference room

 24/7 security



 LEED platinum certified

 Energy star certified



Iconic art deco buildings, such as the Fox and Paramount theaters, are situated within this lively area. Uptown features an abundance of art galleries, specialty shops, diverse eateries, and bars that all contribute to its vibrancy and appeal.

Uptown is the hottest neighborhood in Oakland that boasts a vibrant cultural scene.

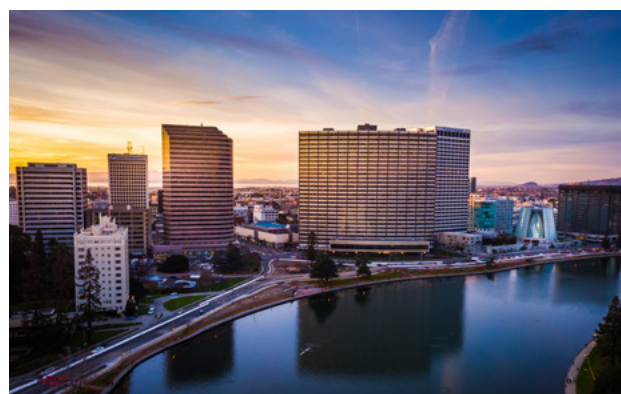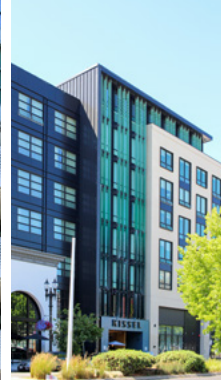



180 Grand Avenue is located conveniently between the lively uptown restaurant scene and the charming Lake Merritt community

180 Grand is surrounded by Broadway Valdez and Adams Point residential neighborhoods. With over 100,000 square feet of retail space on the horizon, this area is poised for further growth and development.

		Units	Completed
❶	Broadway Grand	132	2006
❷	The Grand	241	2009
❸	Hive Oakland	101	2015
❹	Alta Waverly	196	2019
❺	2400 Valdez	225	2019
❻	2630 Broadway	256	2019
❼	2315 Valdez	235	2019
❽	2270 Broadway	223	Approved
❾	277 27th Street	437	2022
❿	2305 Webster	200	Planned
⓫	2359 Harrison	330	2024
	Total Units	2,576	





Available Suites

200

225

250

310

315

320

350

800

825

835

800-835

955

1000

1100

1300

1410


200

6,388 RSF

Corner suite with eleven privates & three conference rooms.



[Return to Suites](#)

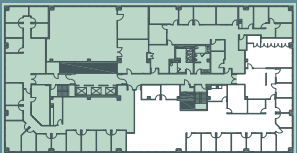

180
GRAND


225

±3,504 RSF

Corner suite with seven private offices, conference room and break room.



[Return to Suites](#)

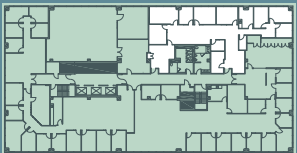


180
GRAND

250

±5,594 RSF

Corner Suite with conference room, three sides of glass, fifteen private offices, kitchen, and open area.

[Return to Suites](#)

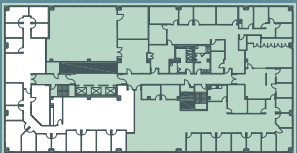

180
GRAND

310


±3,921 RSF*

Corner suite, nine perimeter private offices, conference room, break room, and open area.

*SUITES CAN BE COMBINED BASED ON A TENANT'S SIZE REQUIREMENT.



[Return to Suites](#)

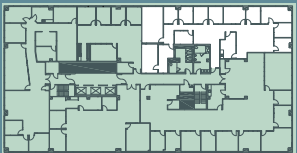


180
GRAND

315


±1,953 RSF*

Spec suite, four private offices, one conference room, storage room, and a break room.

*CAN BE COMBINED WITH 310 FOR 5,874 RSF.

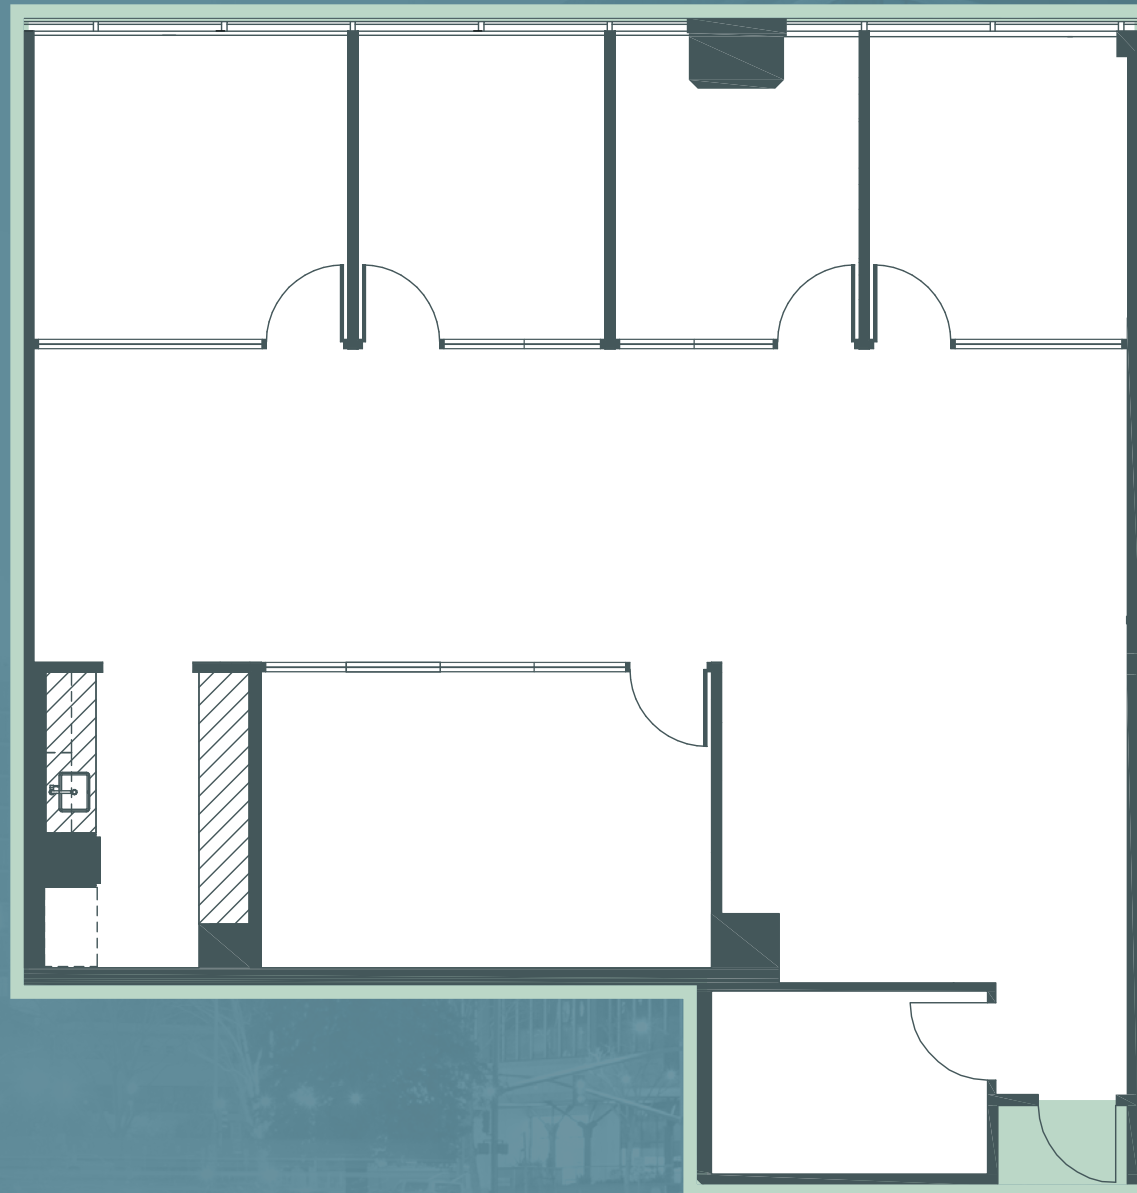

[Return to Suites](#)

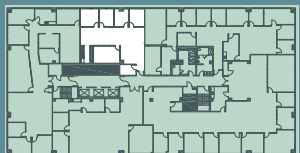

180
GRAND

320


±5,822 RSF*

Corner suite, views of Lake Merritt, nine perimeter private offices, conference room, break room, and open area.

*SUITES CAN BE COMBINED BASED ON A TENANT'S SIZE REQUIREMENT.



[Return to Suites](#)

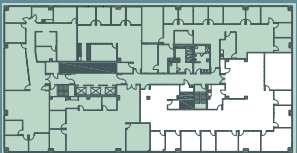

180
GRAND


350

±2,872 RSF

Two private offices,
conference room, break
room, and open area with
views of Lake Merritt.



[Return to Suites](#)

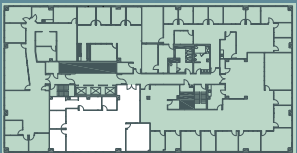


180
GRAND

800


±5,222 RSF

Recently completed spec suite, two offices, large conference room, small conference and breakroom. Dramatic views of Lake Merritt.

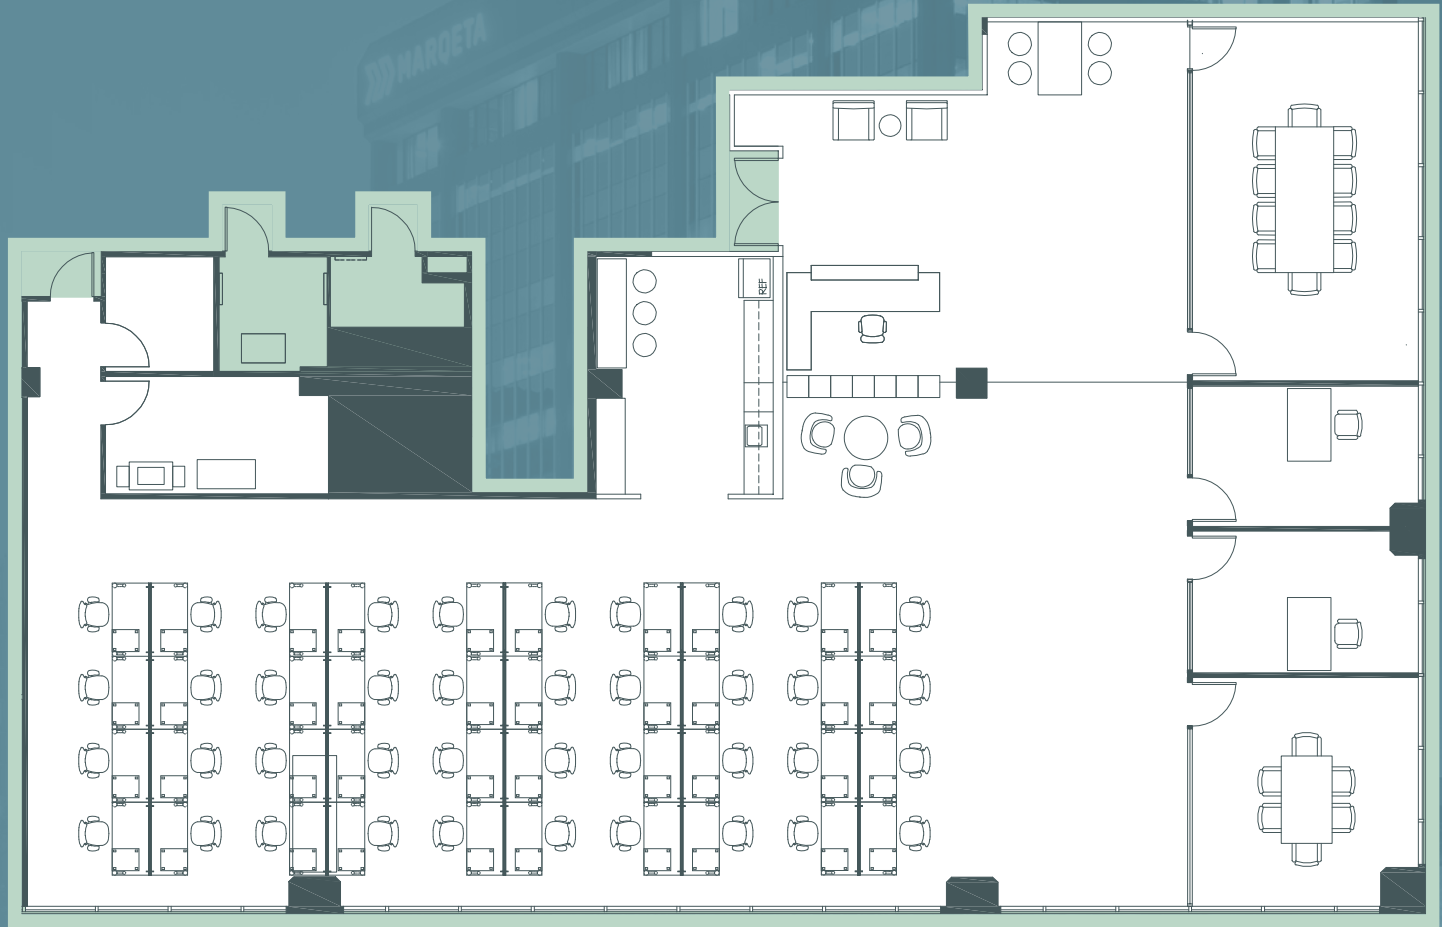

Explore in 3D

[Return to Suites](#)

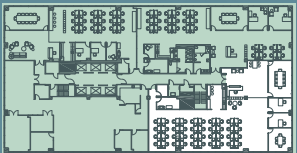


180
GRAND

825


±4,305 RSF

Corner suite with two offices, large conference room, open break room and copy/storage. Views of Oakland Hills.

*Hypothetical floor plan

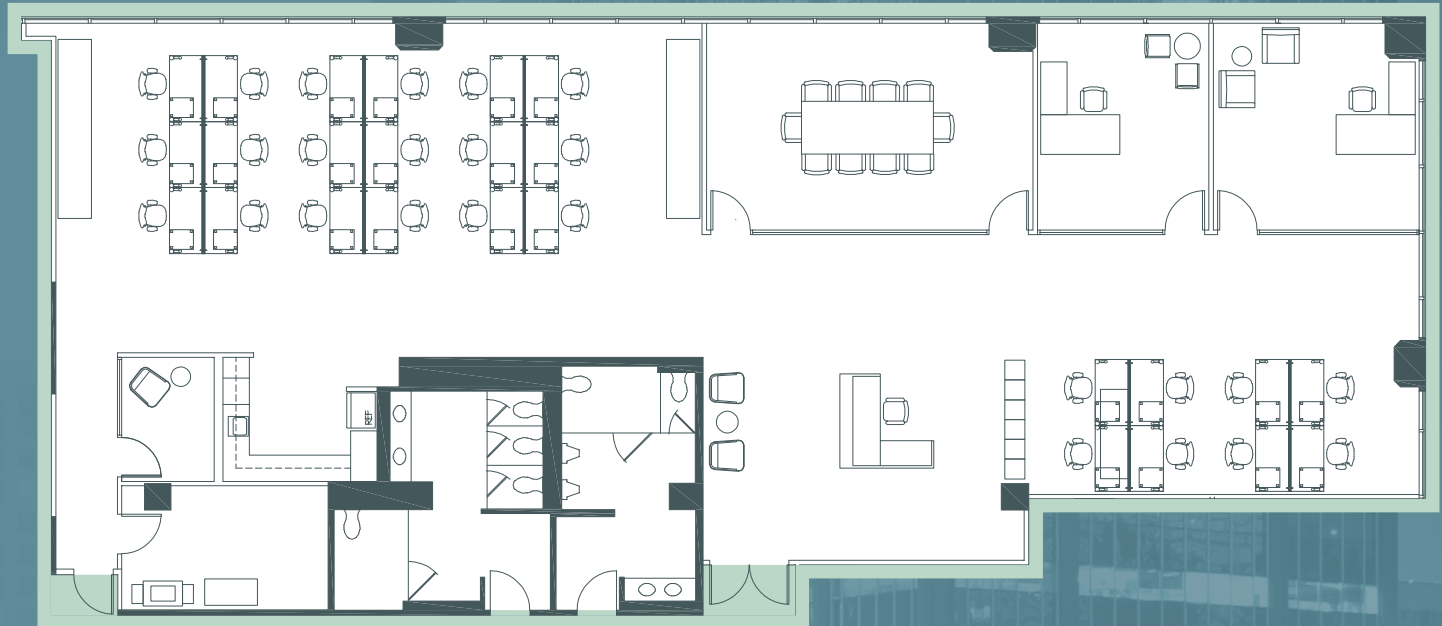

[Return to Suites](#)

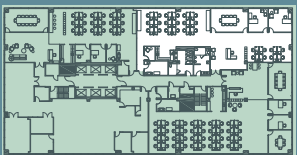


180
GRAND

835


±3,701 RSF

Creative spec suite, two offices, large conference room, and break room. Views of Oakland Hills.

*Hypothetical floor plan

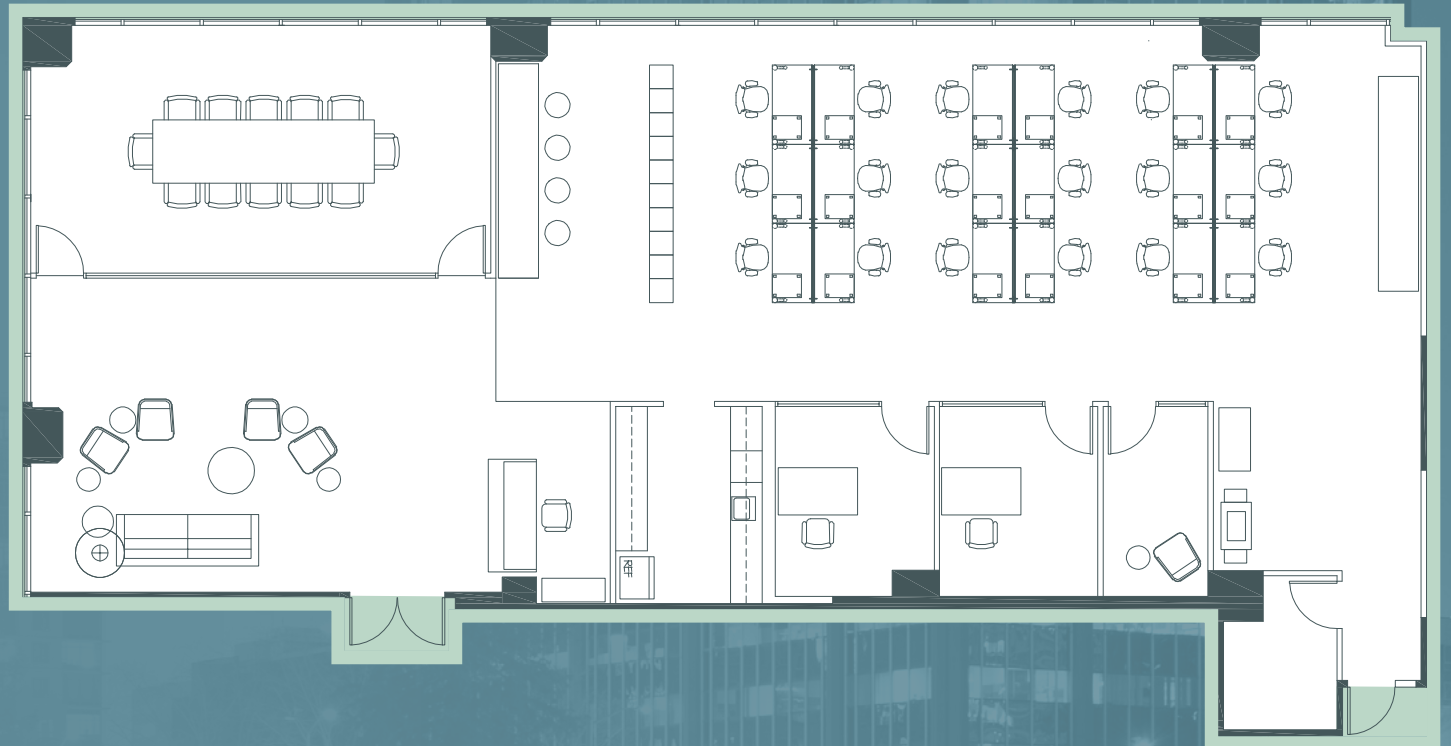

[Return to Suites](#)

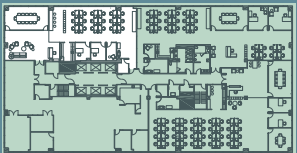


180
GRAND


800-835

13,228 RSF

All suites are combinable
and range from
3,701 RSF - 13,228 RSF

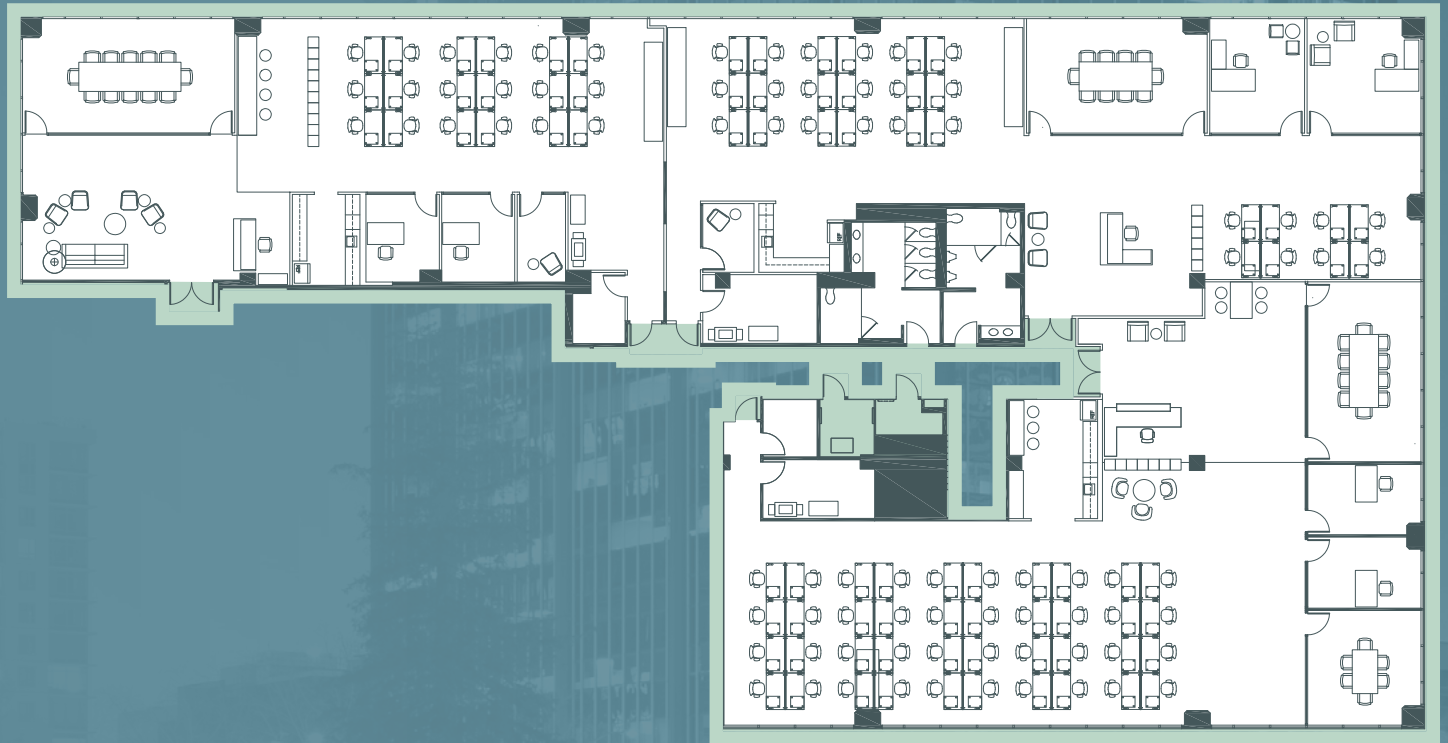

[Return to Suites](#)

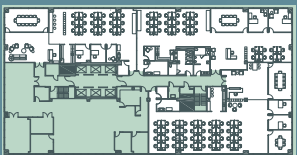



180
GRAND

955

±788 RSF

Rare small suite with views of Bay Bridge.

[Return to Suites](#)

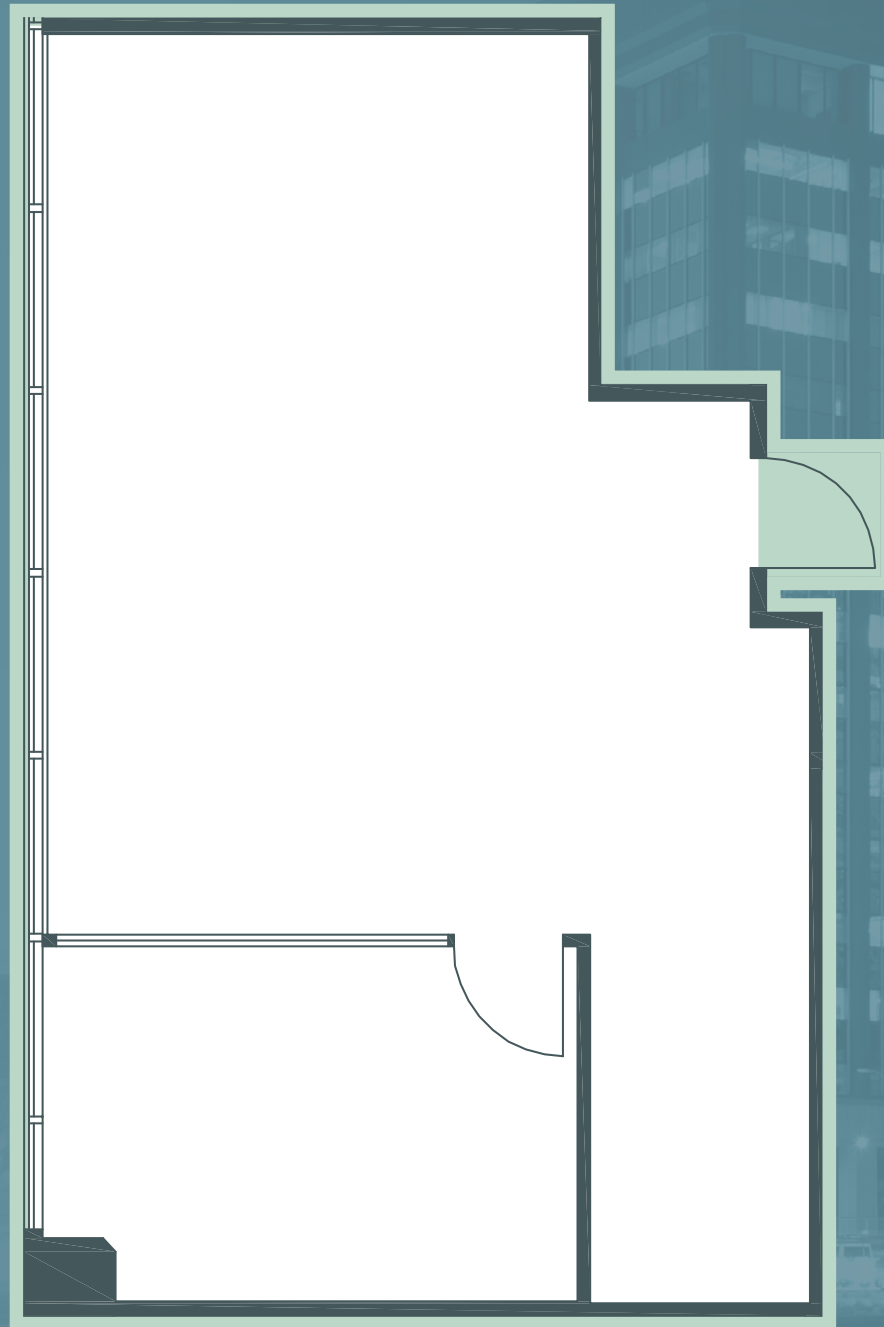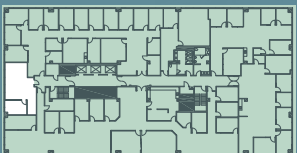


180
GRAND

1000

±6,100 RSF

10 offices, conference room, large storage, mail room, server room, and additional storage spaces

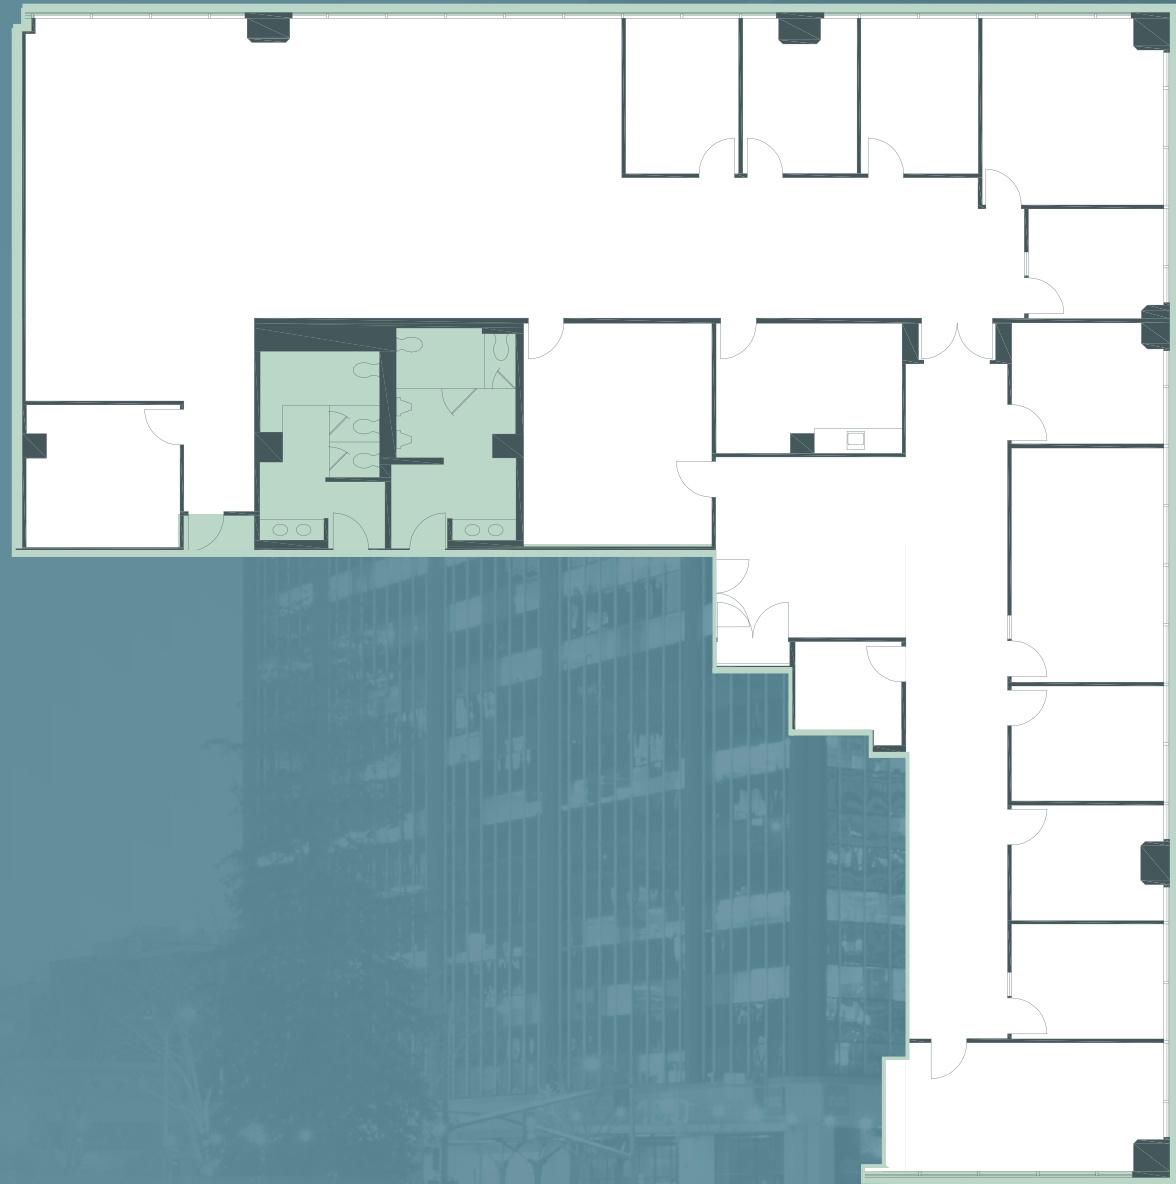

[Return to Suites](#)



180
GRAND

1100

±19,966 RSF

Full floor, 35 private offices, 3 conference rooms, a large break room, a dramatic 360 degree views of Oakland Hills, Lake Merritt, and San Francisco Bay Bridge.



[Return to Suites](#)



180
GRAND


1300

±4,205 RSF

8 private offices, and
a conference room.
Break room. Corner
space with Lake views.



[Return to Suites](#)

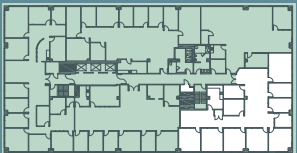


180
GRAND


1410

±7,112 RSF

Northwest corner suite with 15 perimeter offices, open office space, conference room, storage and break room. Furniture available.

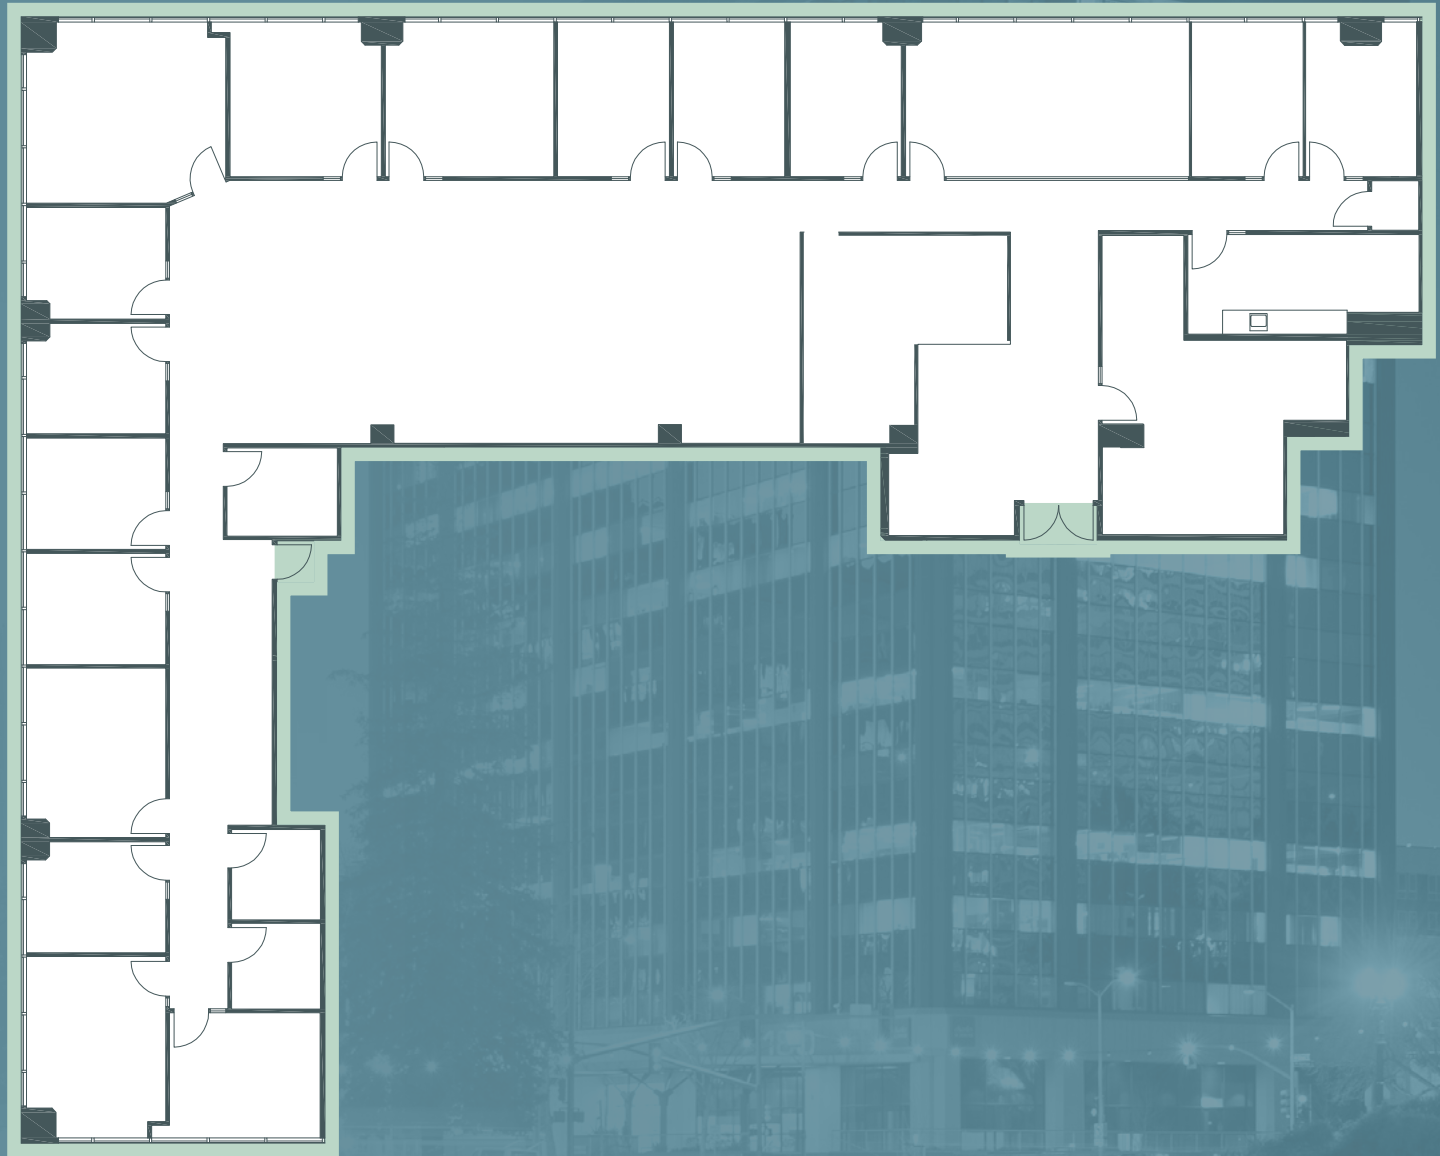

[Return to Suites](#)

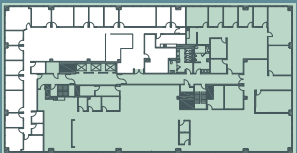

180
GRAND

Charlie Sweeney

Vice President

charlie.sweeney@jll.com

510.593.8034

Lic #01987199

Knute Bucklew

Senior Managing Director

knute.bucklew@jll.com

925.586.7880

Lic #01332731

Kristi Childers

Executive Vice President

kristi.childers@jll.com

510.812.2878

Lic #01997043

Sam Swan

Managing Director

sam.swan@jll.com

510.388.6400

Lic #00992868



RE LIC #01856260

Although information has been obtained from sources deemed reliable, neither Owner nor JLL makes any guarantees, warranties or representations, express or implied, as to the completeness or accuracy as to the information contained herein. Any projections, opinions, assumptions or estimates used are for example only. There may be differences between projected and actual results, and those differences may be material. The Property may be withdrawn without notice. Neither Owner nor JLL accepts any liability for any loss or damage suffered by any party resulting from reliance on this information. If the recipient of this information has signed a confidentiality agreement regarding this matter, this information is subject to the terms of that agreement. © 2023 Jones Lang LaSalle IP, Inc. All rights reserved.